


Floor Plan

Date	Drawn	Check	Description	Rev.
30/03/2022	***	***	Drawing updated following design feedback.	A
06/04/2022	***	***	Drawing updated following design feedback.	B
29/04/2022	***	***	Drawing updated following design feedback.	C
05/05/2022	***	***	Drawing updated following design feedback.	D
05/05/2022	***	***	Drawing updated following design feedback.	E

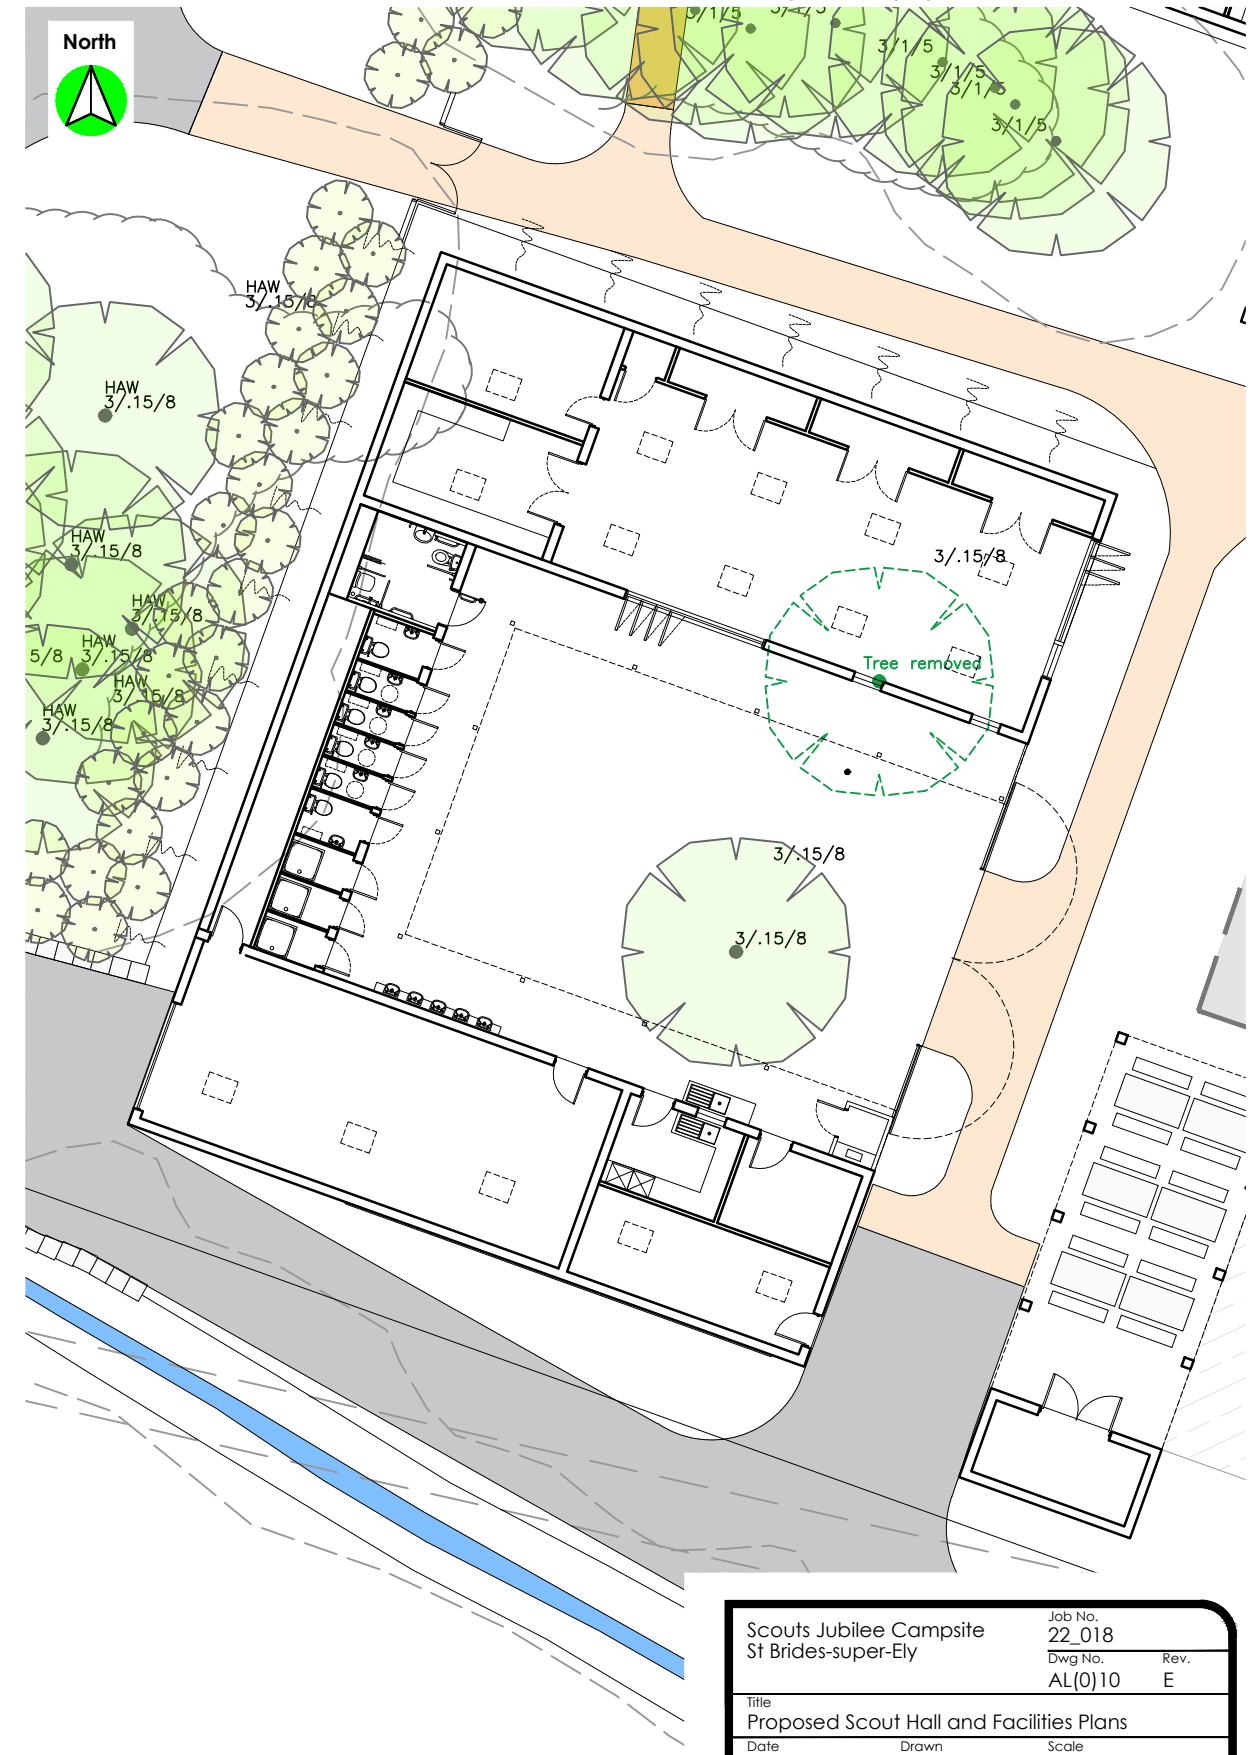

Site Plan

Scouts Jubilee Campsite St Brides-super-Ely		Job No. 22_018	Rev. E
Title Proposed Scout Hall and Facilities Plans		Dwg No. AL(0)10	
Date March 2022	Drawn	Scale 1:100 & 1:200 @ A3	
 Architects Environmental & Urban design		Town planners www.cjarchitects.co.uk Unit 1A, Compass Business Park, Pacific Road, Cardiff, CF24 5HL. tel: 029 20452100	