




Floor Plan

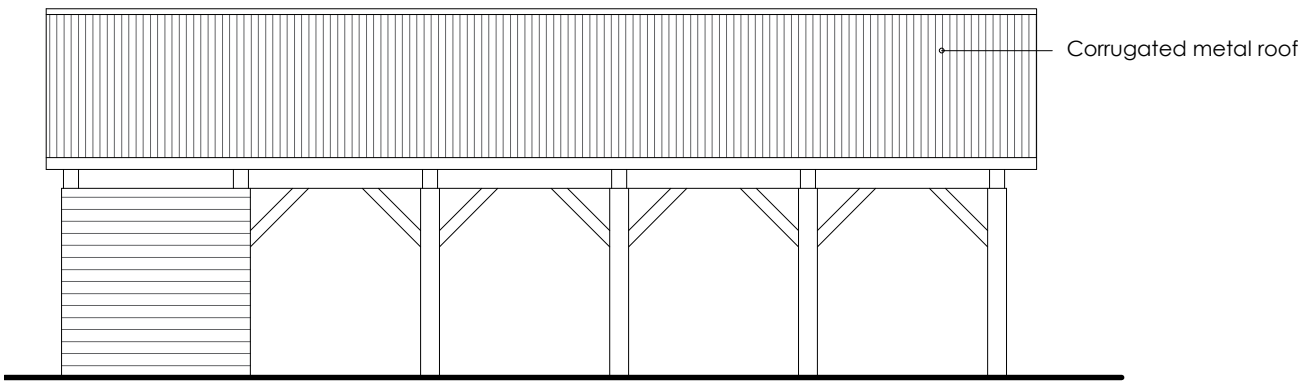


East Facing Elevation

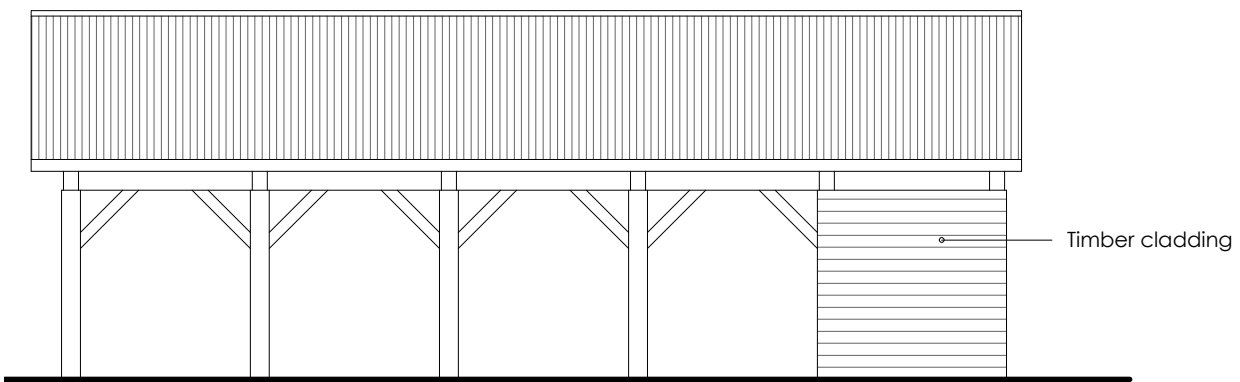

West Facing Elevation

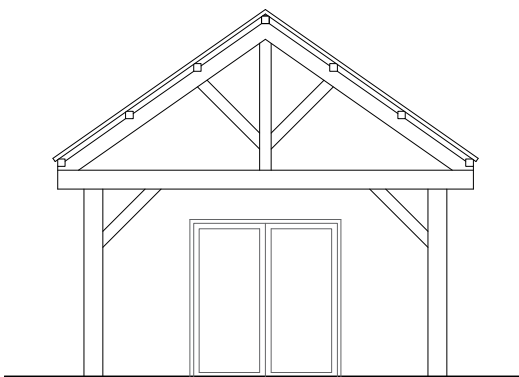


North Facing Elevation

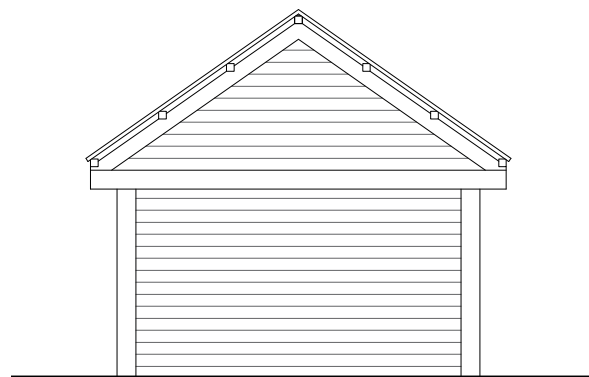

South Facing Elevation

Date	Drawn	Check	Description	Rev.
06/04/2022	***	***	Site plan updated.	A
28/04/2022	***	***	Indicative seating shown.	B
05/05/2022	***	***	Site plan updated.	C

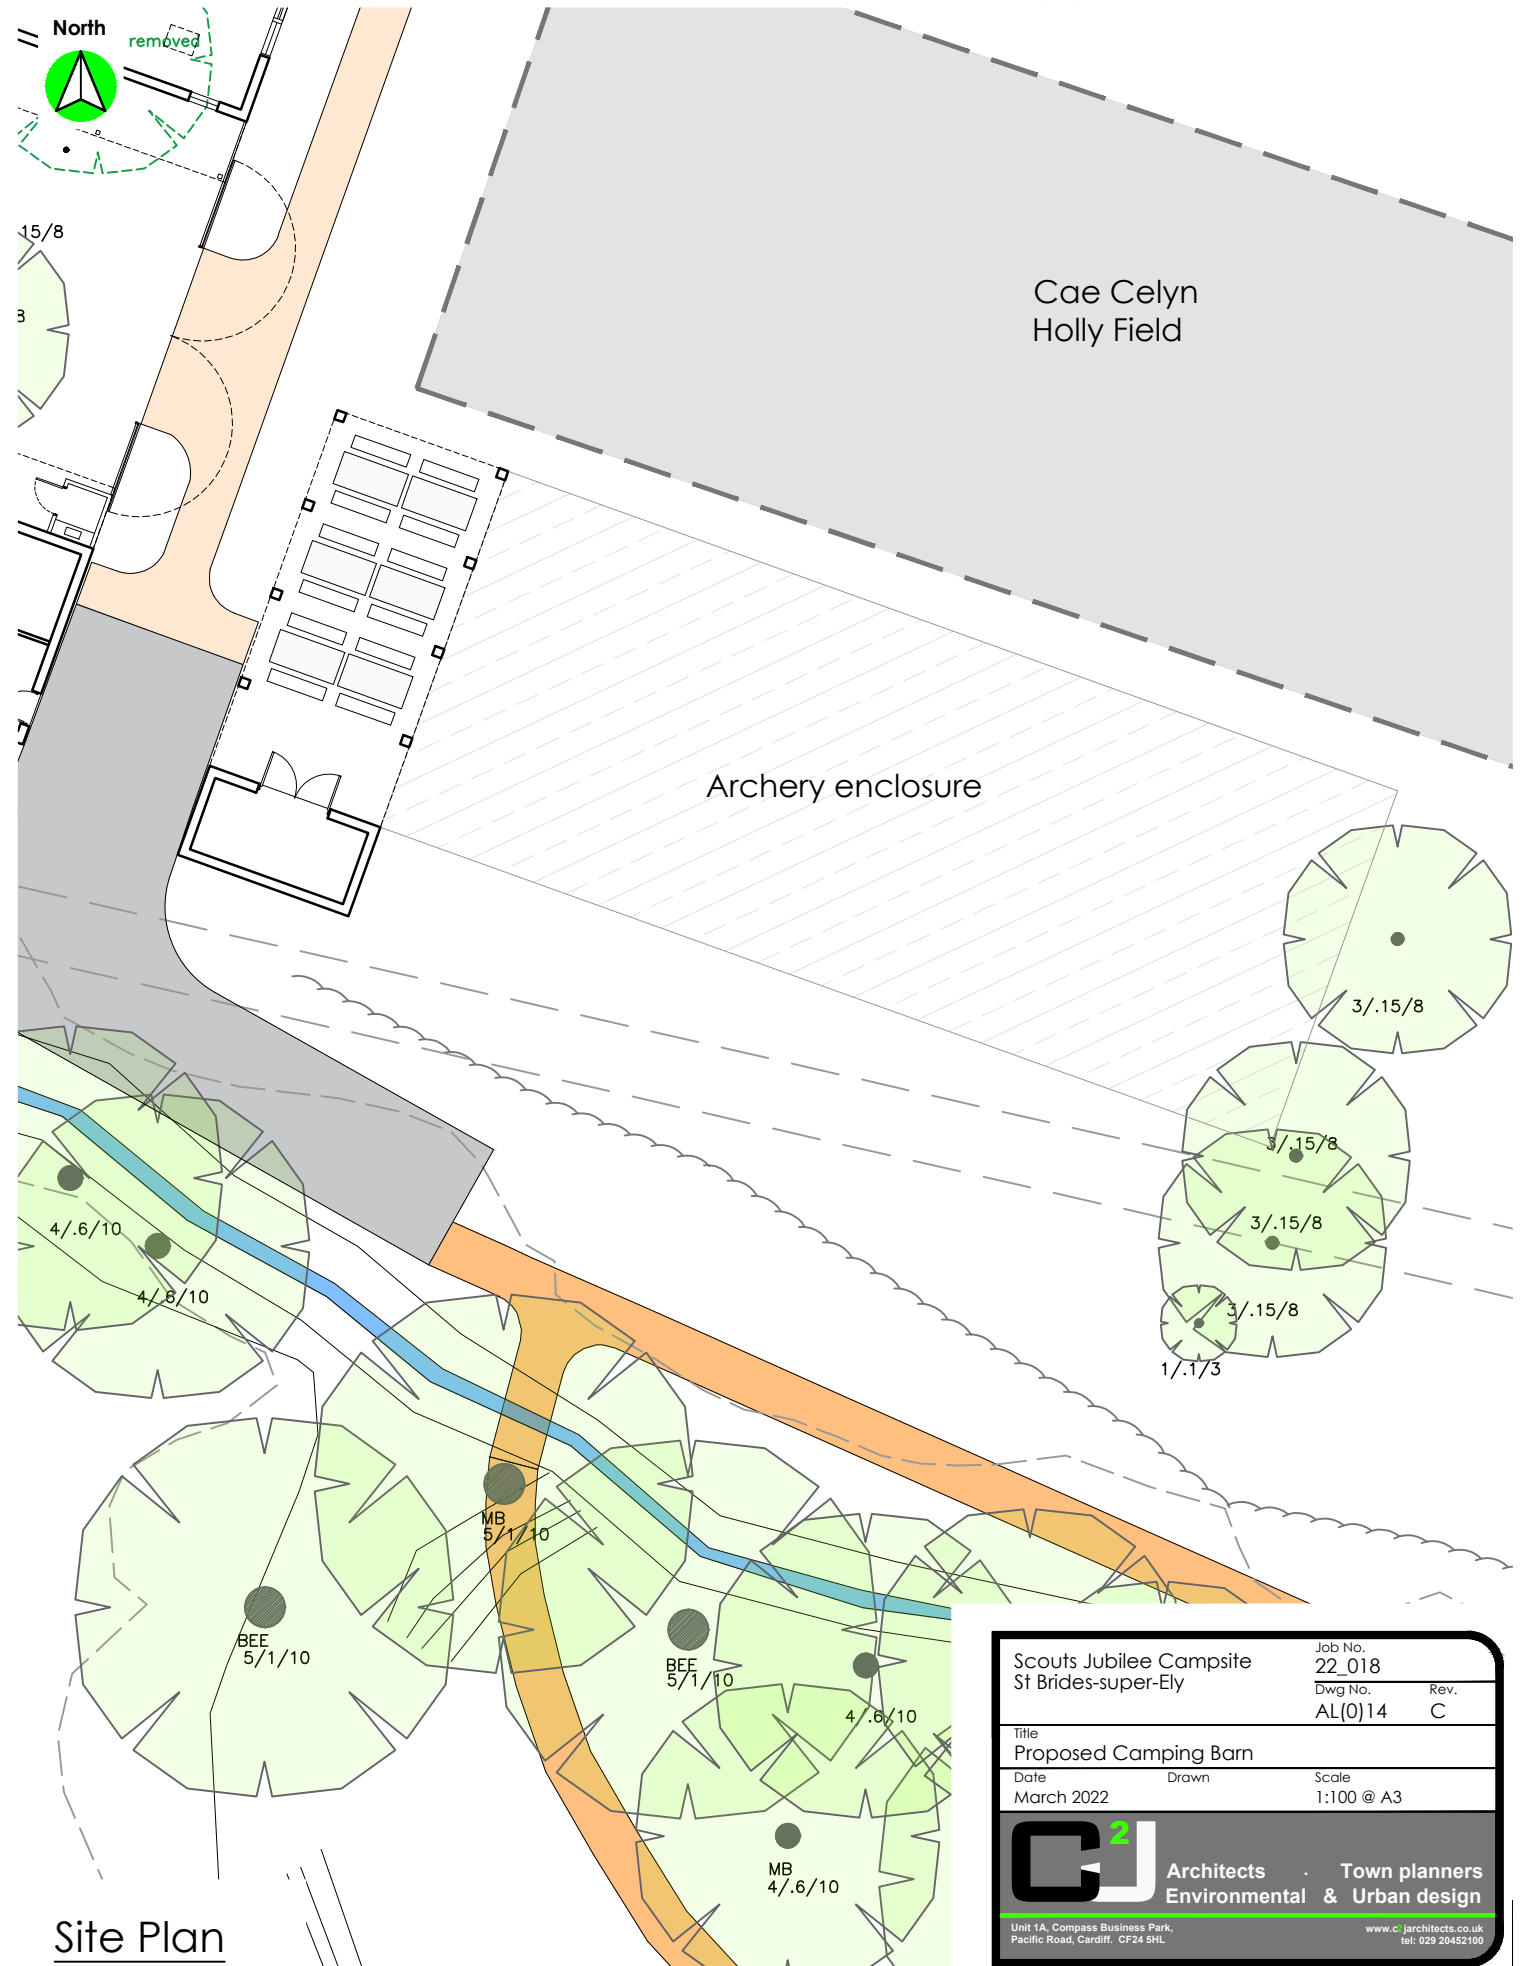

Site Plan

Scouts Jubilee Campsite St Brides-super-Ely		Job No. 22_018	Rev. C
Title Proposed Camping Barn		Dwg No. AL(0)14	
Date March 2022	Drawn	Scale 1:100 @ A3	
 Architects Environmental & Urban design		Town planners & Urban design	
<small>Unit 1A, Compass Business Park, Pacific Road, Cardiff, CF24 5HL</small>		<small>www.c-jarchitects.co.uk tel: 029 20452100</small>	