



Date	Drawn	Check	Description
30/03/2022	***	***	Drawing updated following design feedback.
29/04/2022	***	***	Drawing updated following design feedback.
05/05/2022	***	***	Drawing updated following design feedback.

Rev.  
A  
B  
C

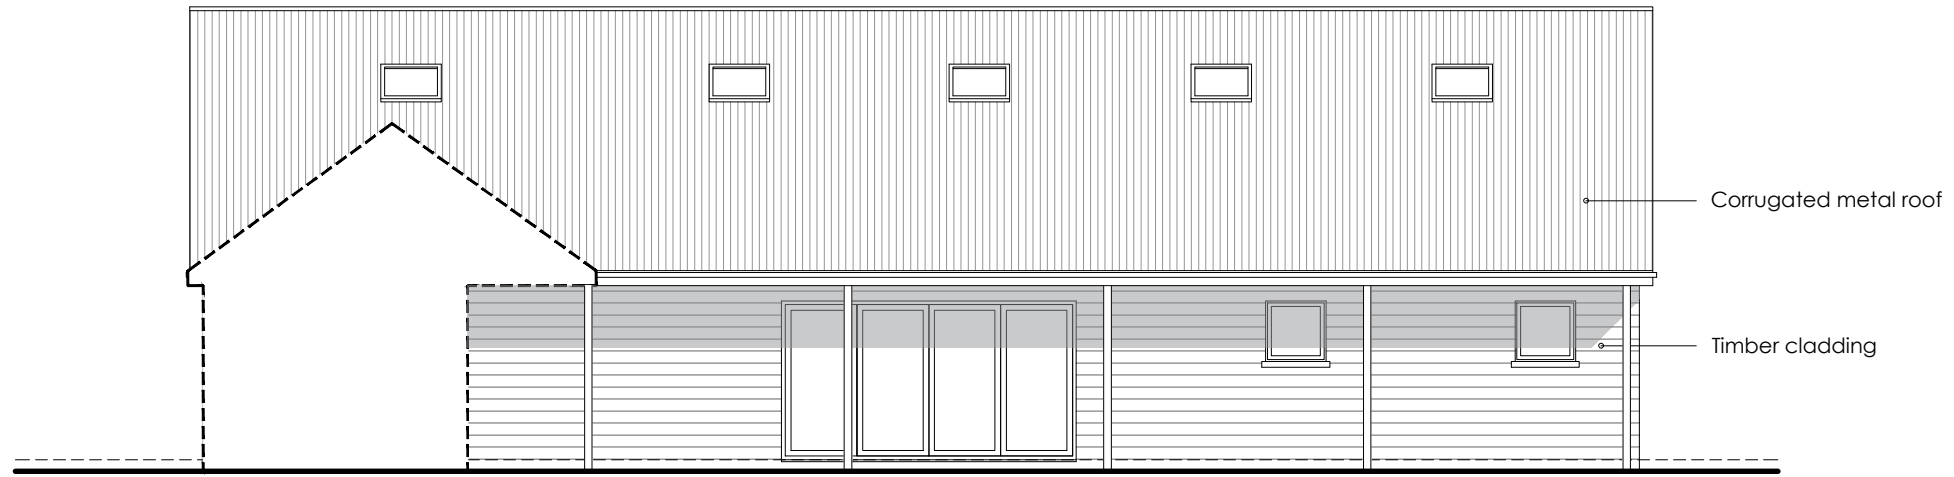

Scout Hall Inner Courtyard Elevation

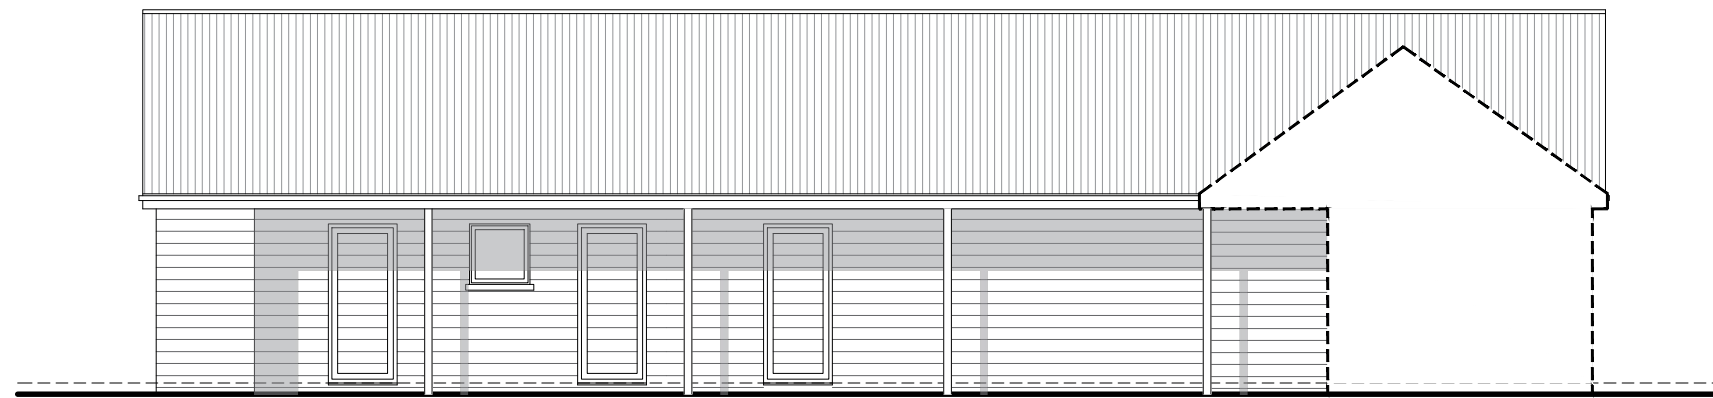

Garage Inner Courtyard Elevation

Scouts Jubilee Campsite St Brides-super-Ely		Job No. 22_018
		Dwg No. Rev. AL(0)13 C
Title Proposed Scout Hall and Facilities Elevations 3/3		
Date March 2022	Drawn	Scale 1:100 @ A3

**C<sup>2</sup>** Architects · Town planners  
Environmental & Urban design

Unit 1A, Compass Business Park,  
Pacific Road, Cardiff, CF24 5HL [www.c-jarchitects.co.uk](http://www.c-jarchitects.co.uk)  
tel: 029 20452100