



Date	Drawn	Check	Description
30/03/2022	***	***	Drawing updated following design feedback.
06/04/2022	***	***	Drawing updated following design feedback.
28/04/2022	***	***	Drawing updated following design feedback.
05/05/2022	***	***	Drawing updated following design feedback.


Rev.
A
B
C
D

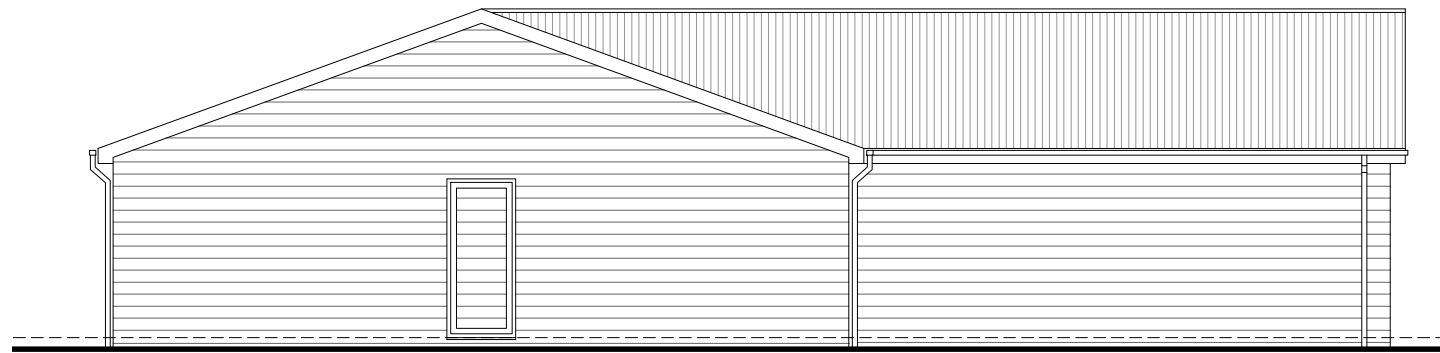


West Facing Elevation

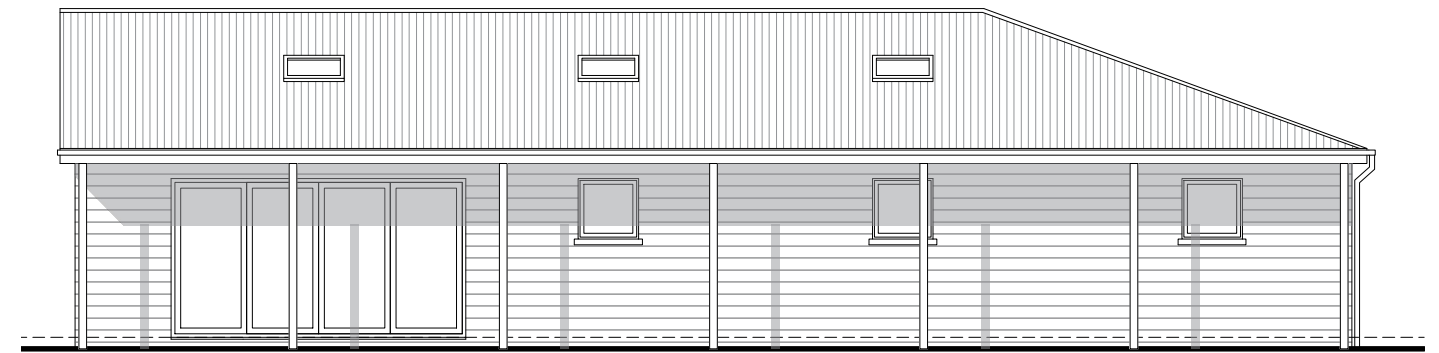

East Facing Elevation

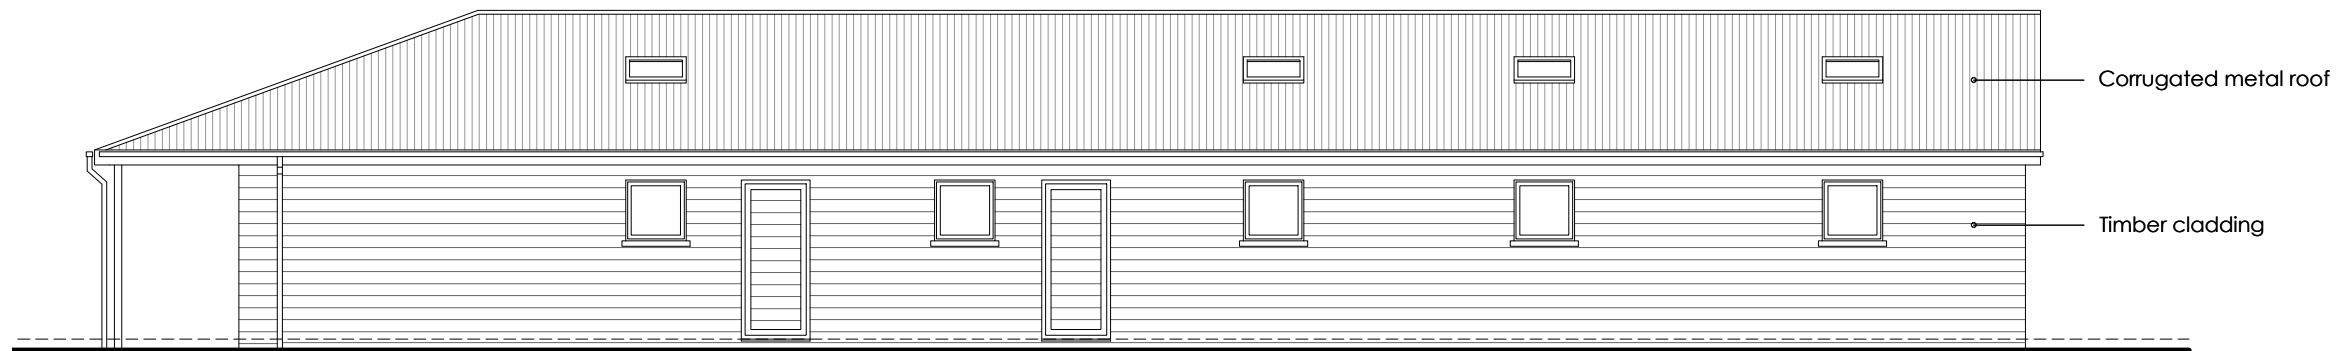

North Facing Elevation

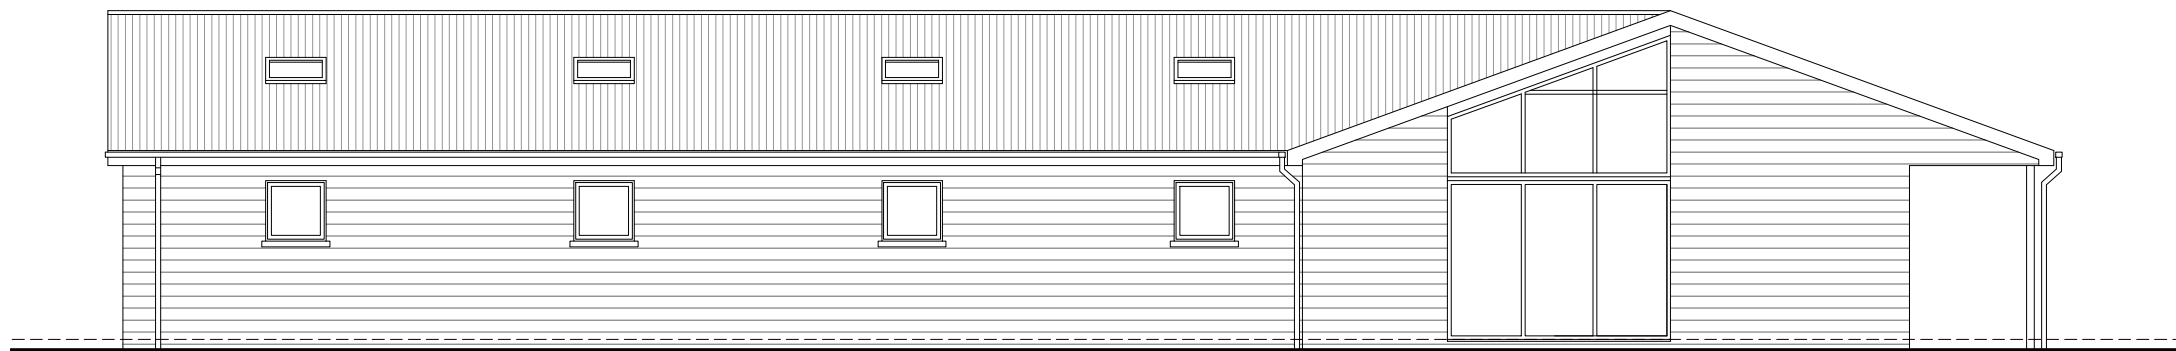

South Facing Elevation

Scouts Jubilee Campsite St Brides-super-Ely	Job No. 22_018	Rev. D
Title Proposed Bunk House Elevations		
Date March 2022	Drawn	Scale 1:100 @ A3
 C² Architects		Town planners Environmental & Urban design
<small>Unit 1A, Compass Business Park, Pacific Road, Cardiff, CF24 5HL</small>		<small>www.c2architects.co.uk tel: 029 20452100</small>